




1 ROOF DETAIL
TD02

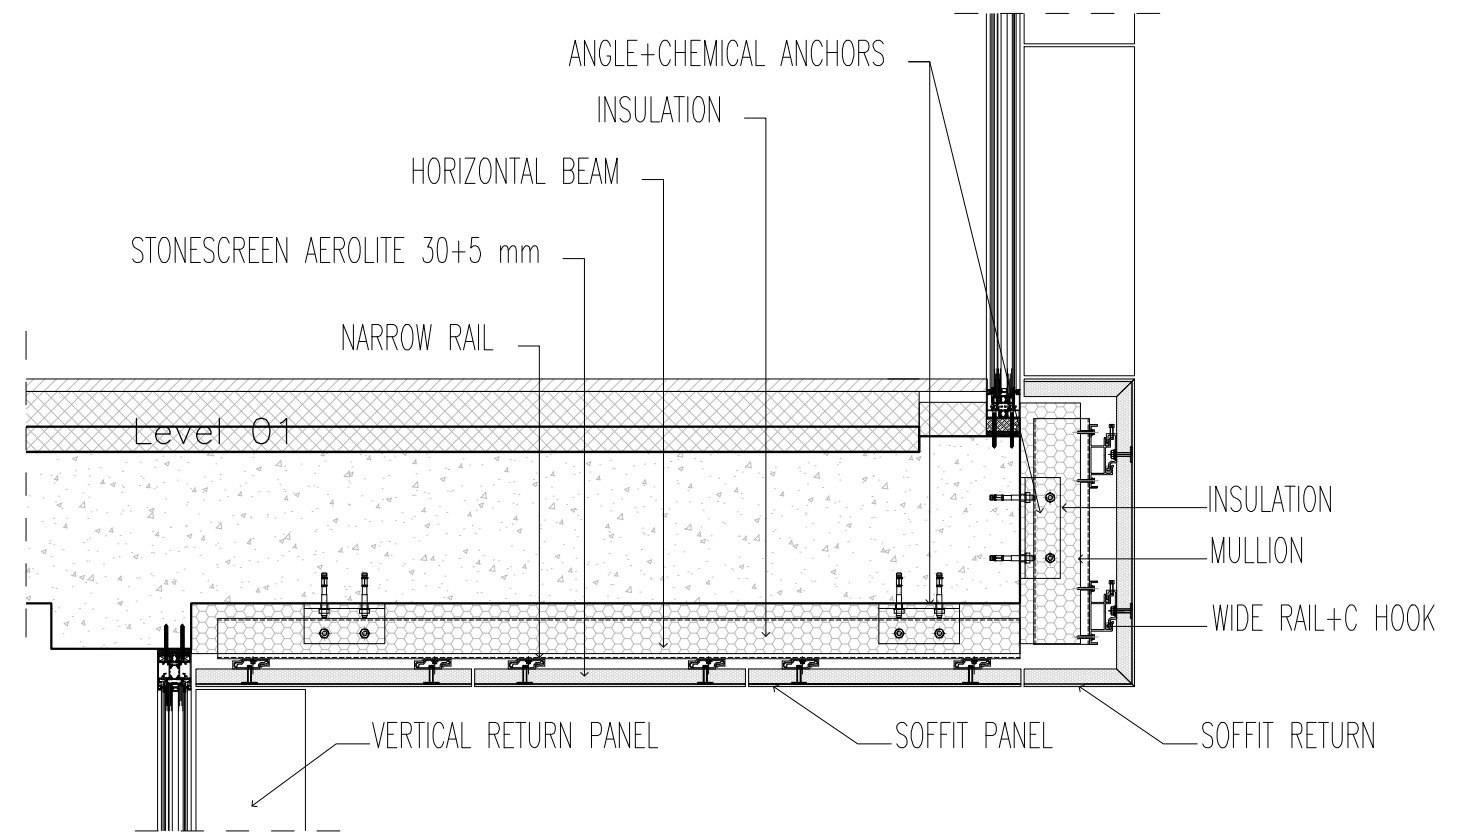

2 LEVEL 01 DETAIL WINDOWS
TD02

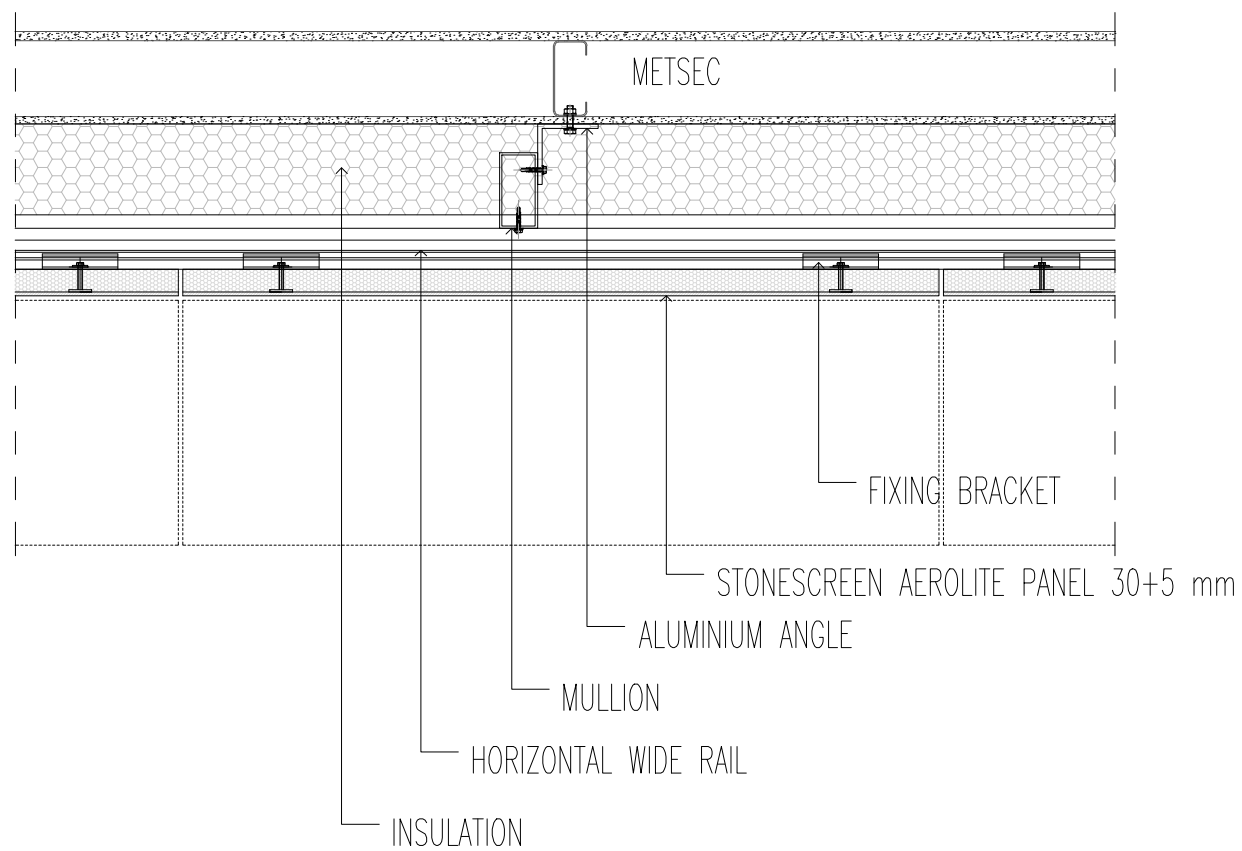

3 PLAN VIEW DETAIL
TD02

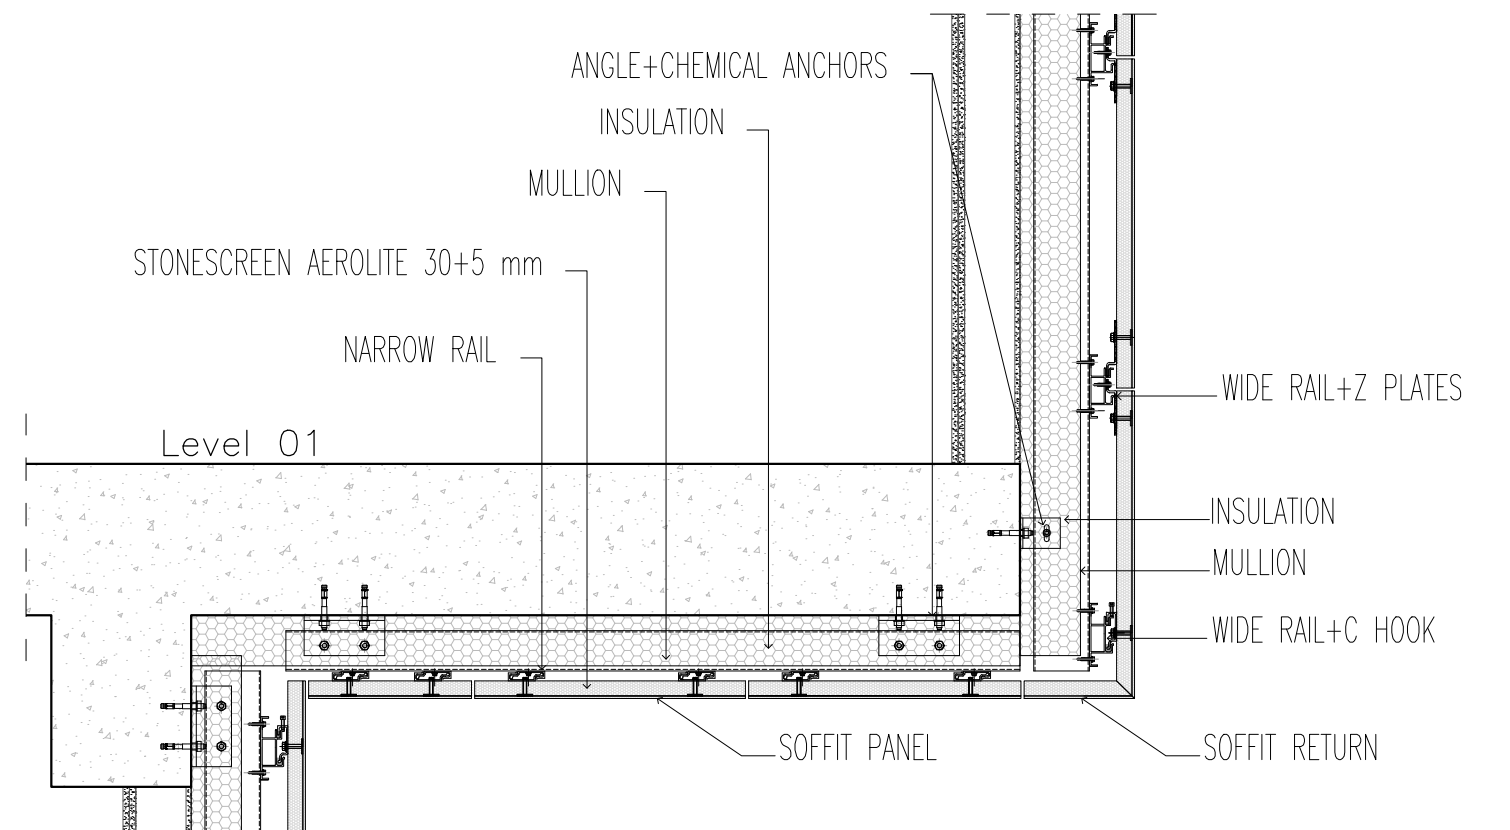

4 LEVEL 01 DETAIL
TD02



STONESCREE LTD
International House
24 Holborn Viaduct London
EC1A 2BN
T_0207 206 25 27
www.stonescreen.com
info@stonescreen.com

TITLE:
SSN TYPICAL DRAWINGS:
- DETAILS

PRODUCT:
STONESCREE AEROLITE©

DRAWING no.
TD02

DATE
29/05/2019

NOTE:
- Joints can be open or sealed. Typical joint 6 mm.
- Panel thickness can vary.
- Distance between building structure and support rails can vary.