




1 ROOF DETAIL  
TD02

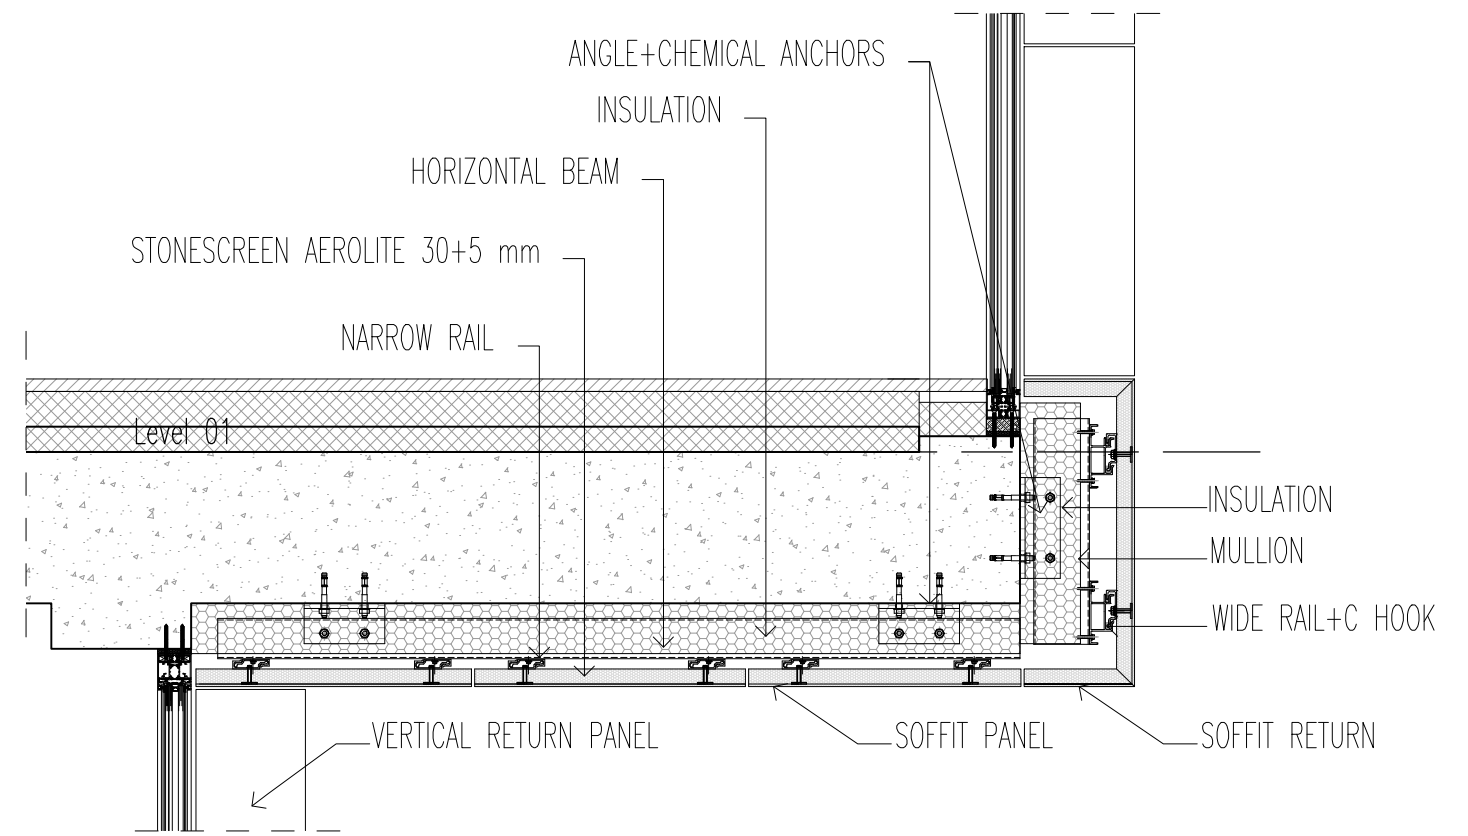

2 LEVEL 01 DETAIL WINDOWS  
TD02

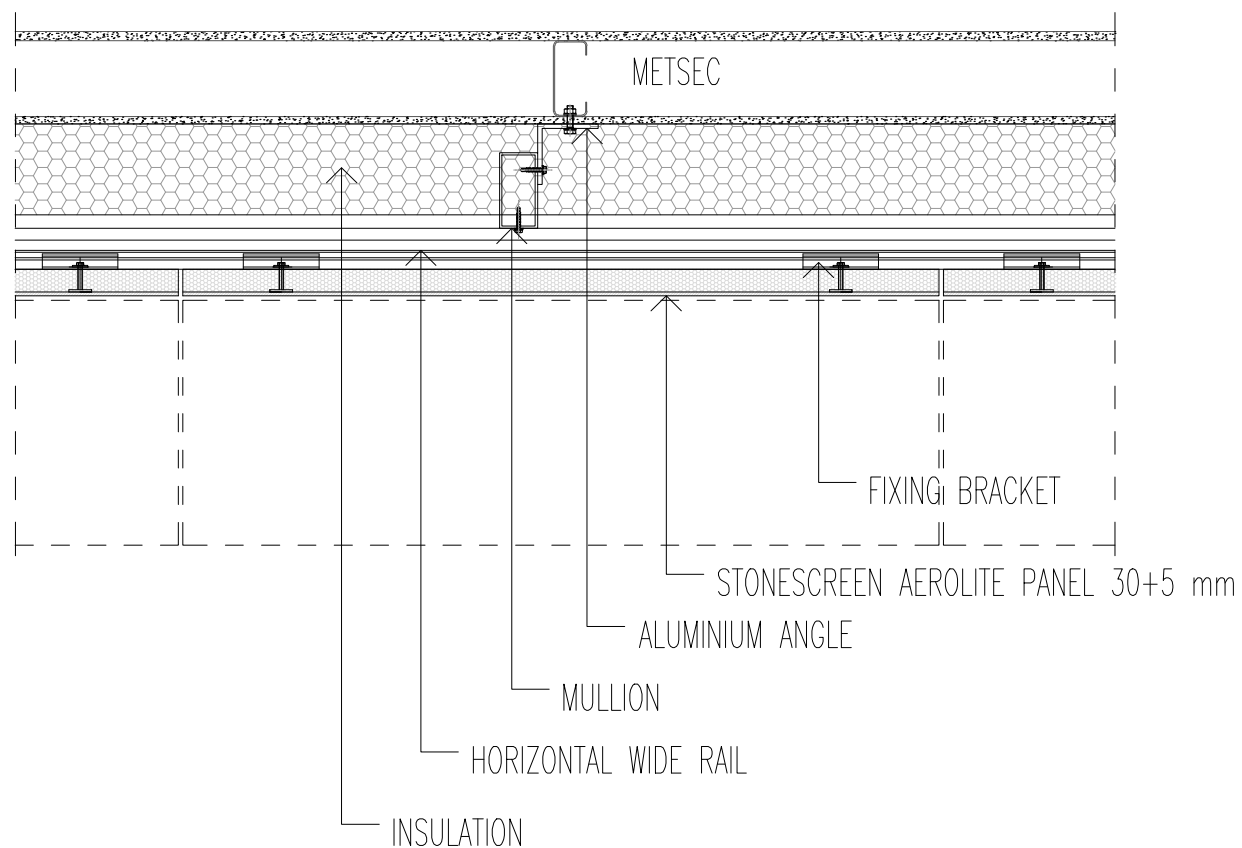

3 PLAN VIEW DETAIL  
TD02

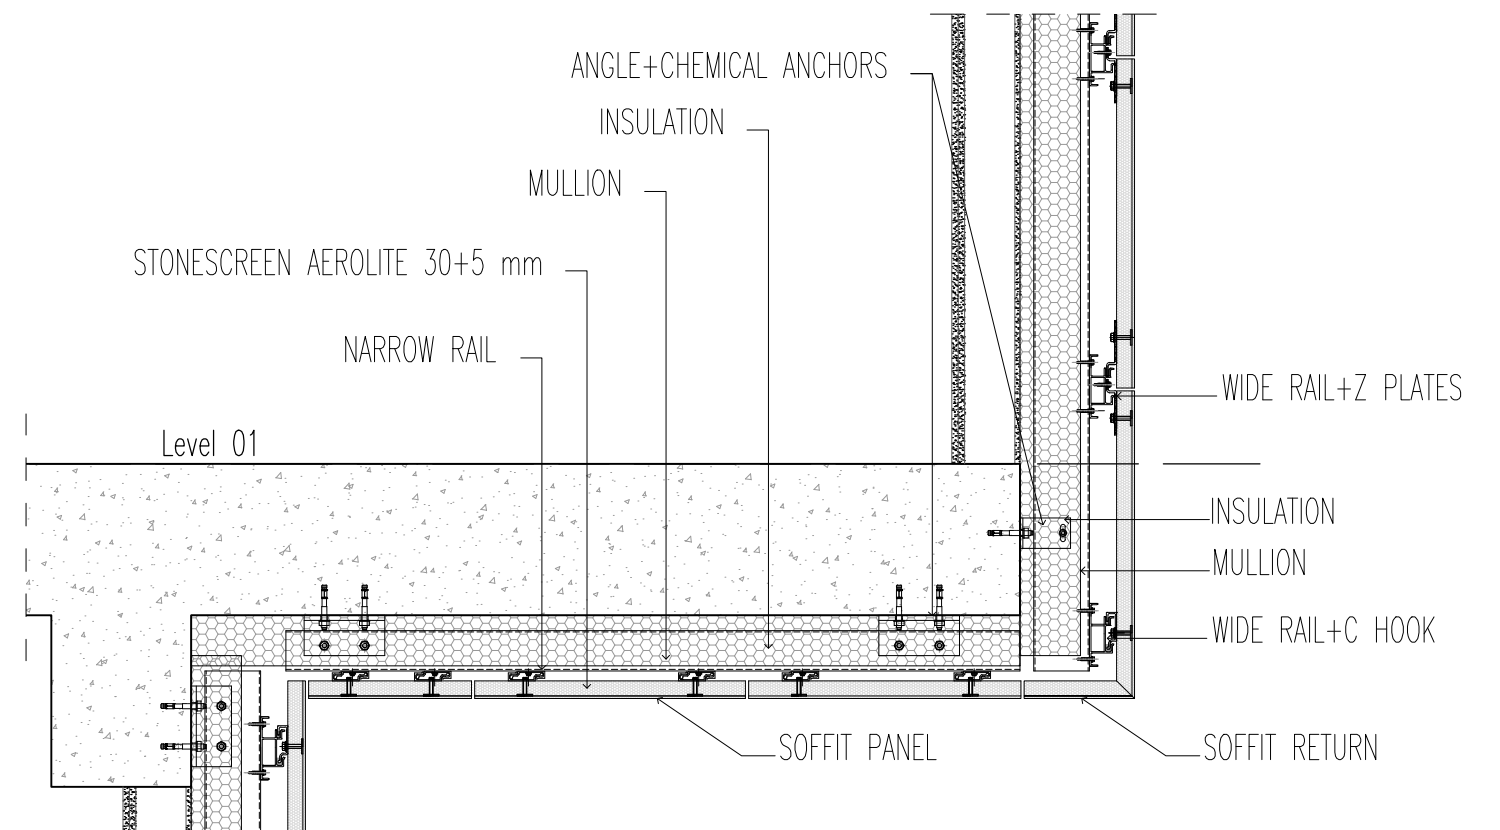

4 LEVEL 01 DETAIL  
TD02



STONESCREE LTD  
International House  
24 Holborn Viaduct London  
EC1A 2BN  
T\_0207 206 25 27  
www.stonescreen.com  
info@stonescreen.com

TITLE:  
SSN TYPICAL DRAWINGS:  
- DETAILS

PRODUCT:  
STONESCREE AEROLITE®

DRAWING no.  
TD02

DATE

NOTE:  
- Joints can be open or sealed. Typical joint 6 mm.  
- Panel thickness can vary.  
- Distance between building structure and support rails can vary.